



LEGEND

	VESSELS		COMPRESSORS
	PUMPS		PIPE RACKS & SLEEPERS
	EXCHANGERS		ROAD & BUILDINGS
	TANKS		
	FILTERS		

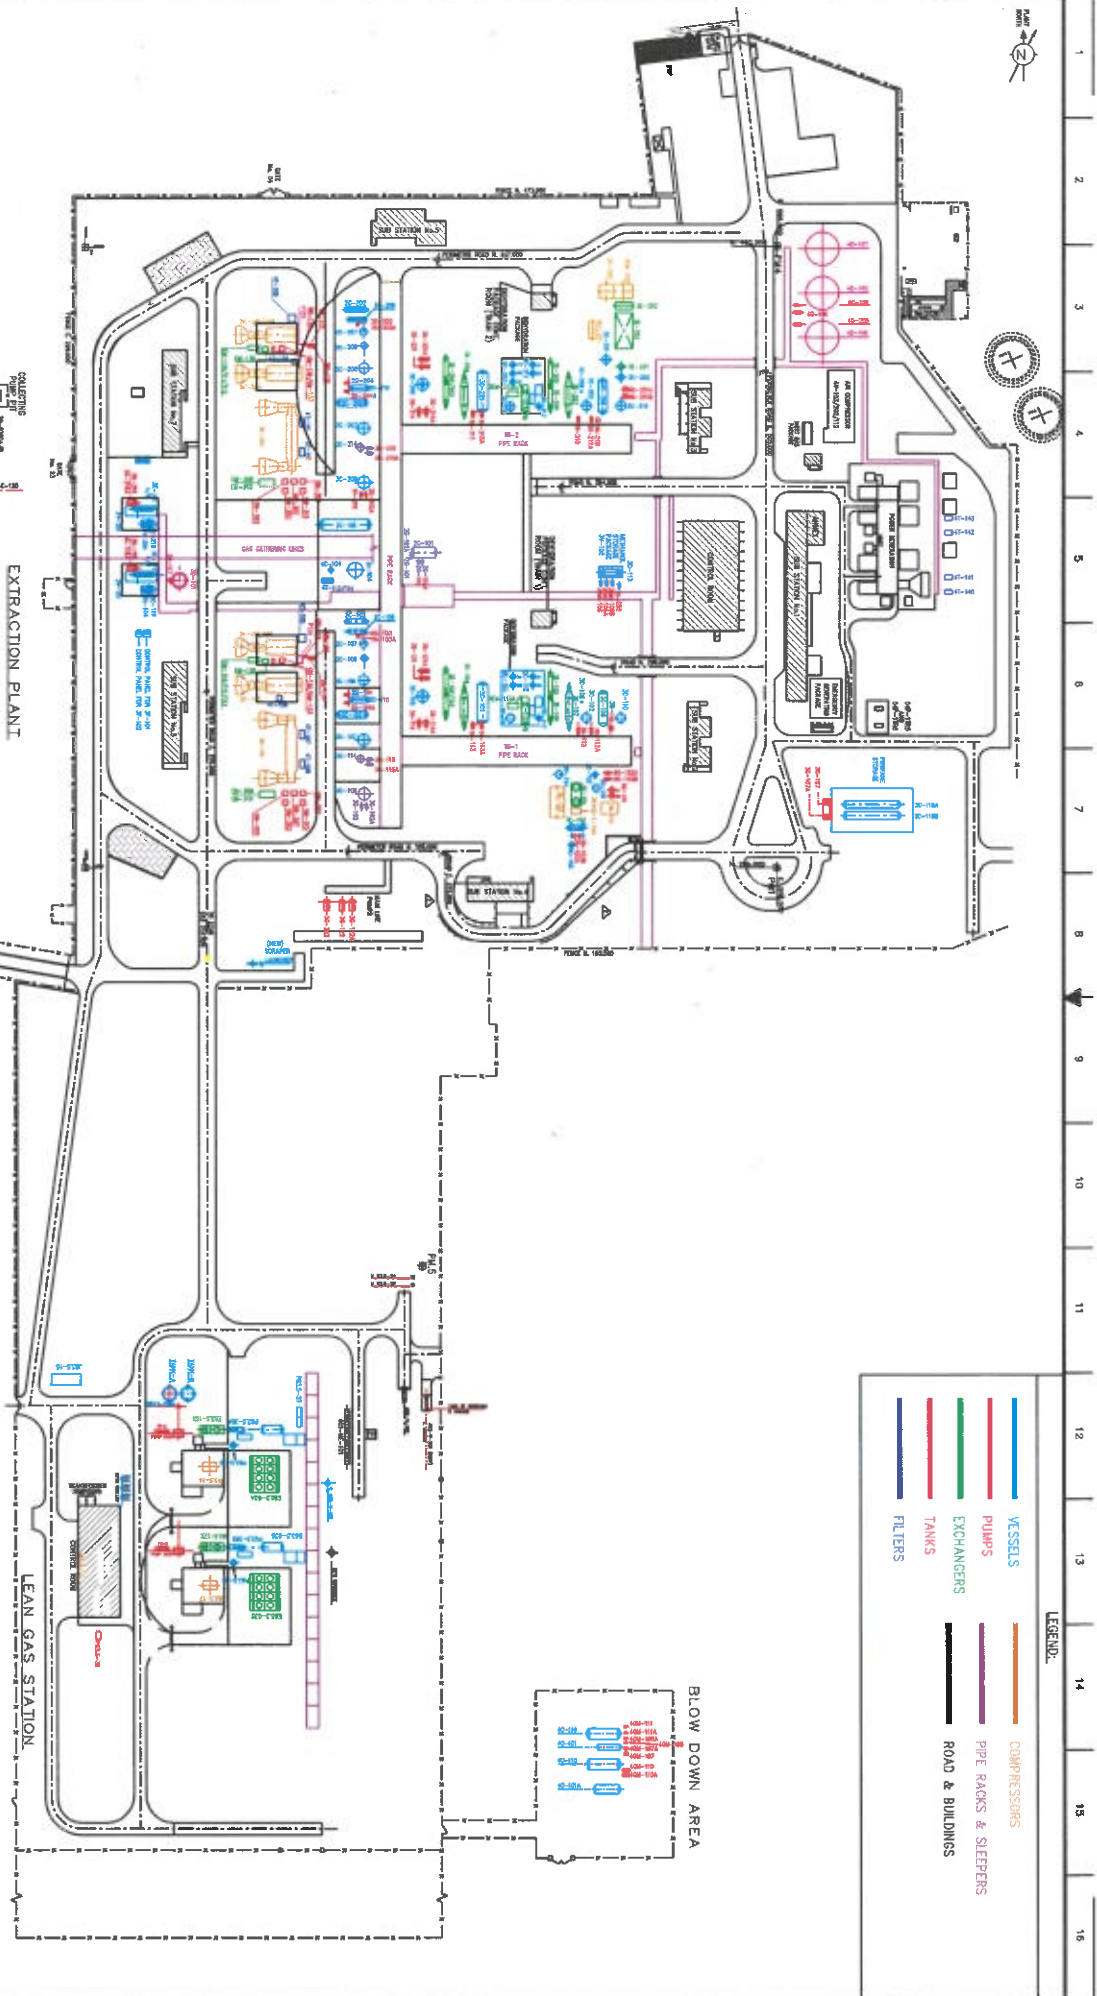




PLANT SCRAP AREA

EXTRACTION PLANT

LEAN GAS STATION

BLOW DOWN AREA




ABU DHABI GAS INDUSTRIES LTD.
 GENERAL PLANT PLAN
 2-AD-52
 EXTRACTION PLANT, LG STATION & B/D PLANT
 SHEET 1/1